



PLANTA 1  
COTA = 73.60 m

1. VERTIBUL	54 m <sup>2</sup>
2. AULA ABCE	24 m <sup>2</sup>
3. AULA 2-3 ANYS	46 m <sup>2</sup>
4. QUANTO DE JOGUES	31 m <sup>2</sup>
5. AULA 1-2	46 m <sup>2</sup>
6. AULA I.M. MENJADOR	49 m <sup>2</sup>
7. MAGATZEM CUINA	8 m <sup>2</sup>
8. QUANTO DESCOMBRINIES	6 m <sup>2</sup>
9. CUINA	30 m <sup>2</sup>
10. AULA DE SUPORT	18 m <sup>2</sup>
11. AULA D-1	46 m <sup>2</sup>
12. AULA PROXIMITAT	71 m <sup>2</sup>
13. PORXO	93 m <sup>2</sup>

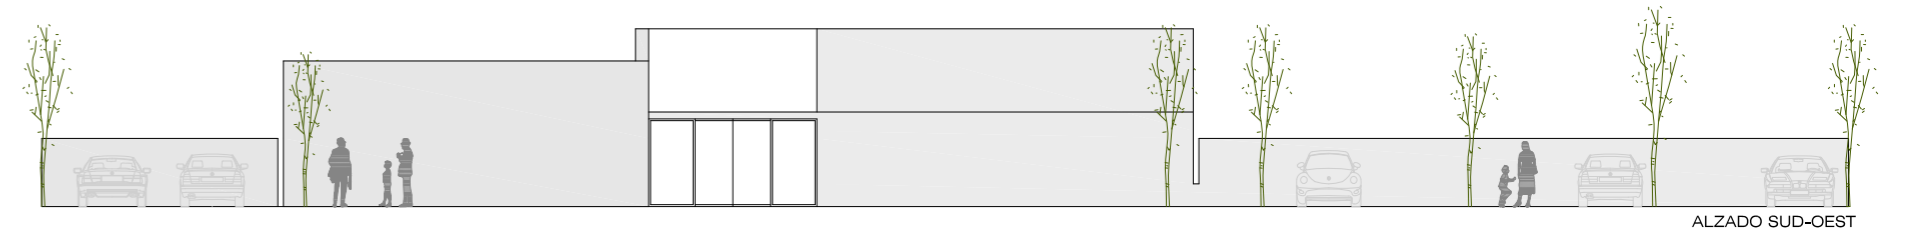

SECCIO CONSTRUCTIVA

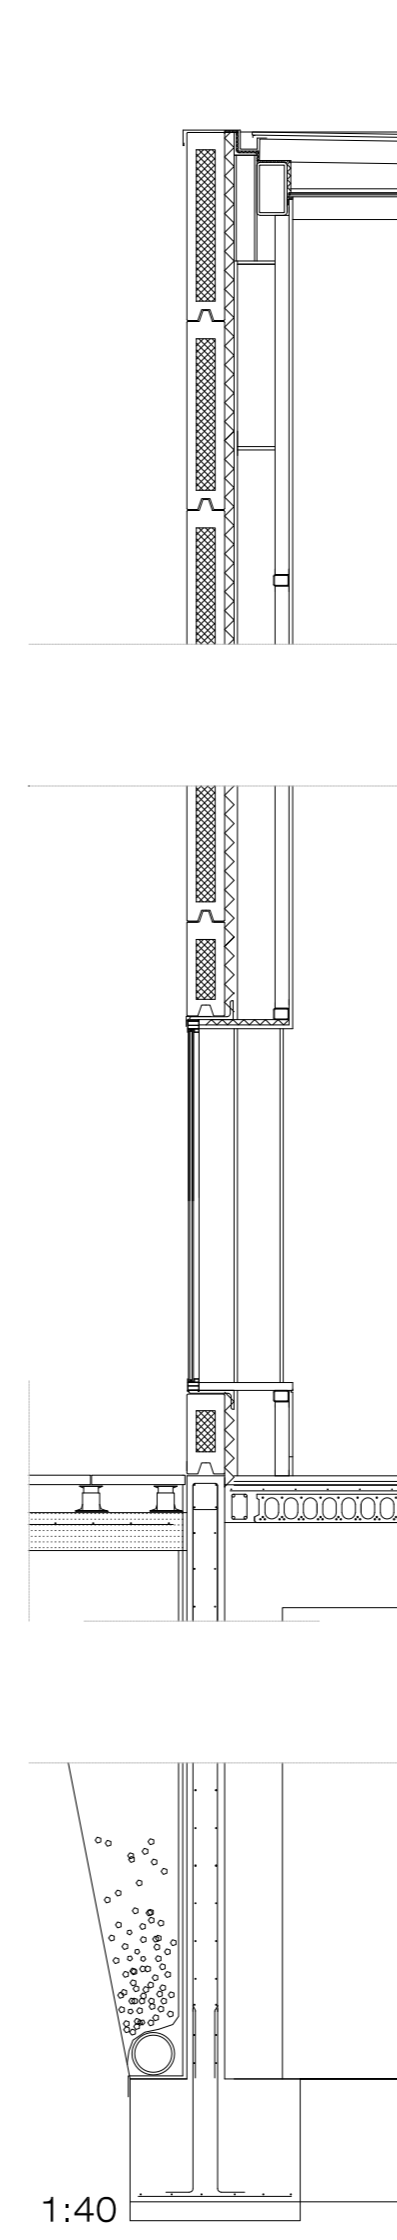

AXONOMETRIA

■ AXIS SERVIDOR

□ AULAS

□ PATI DE JOCS



□ PATI COBERT

■ ESPAIS PRINCIPALS

PLANTA 1




PLANTA 0

■ ESPAIS PRINCIPALS

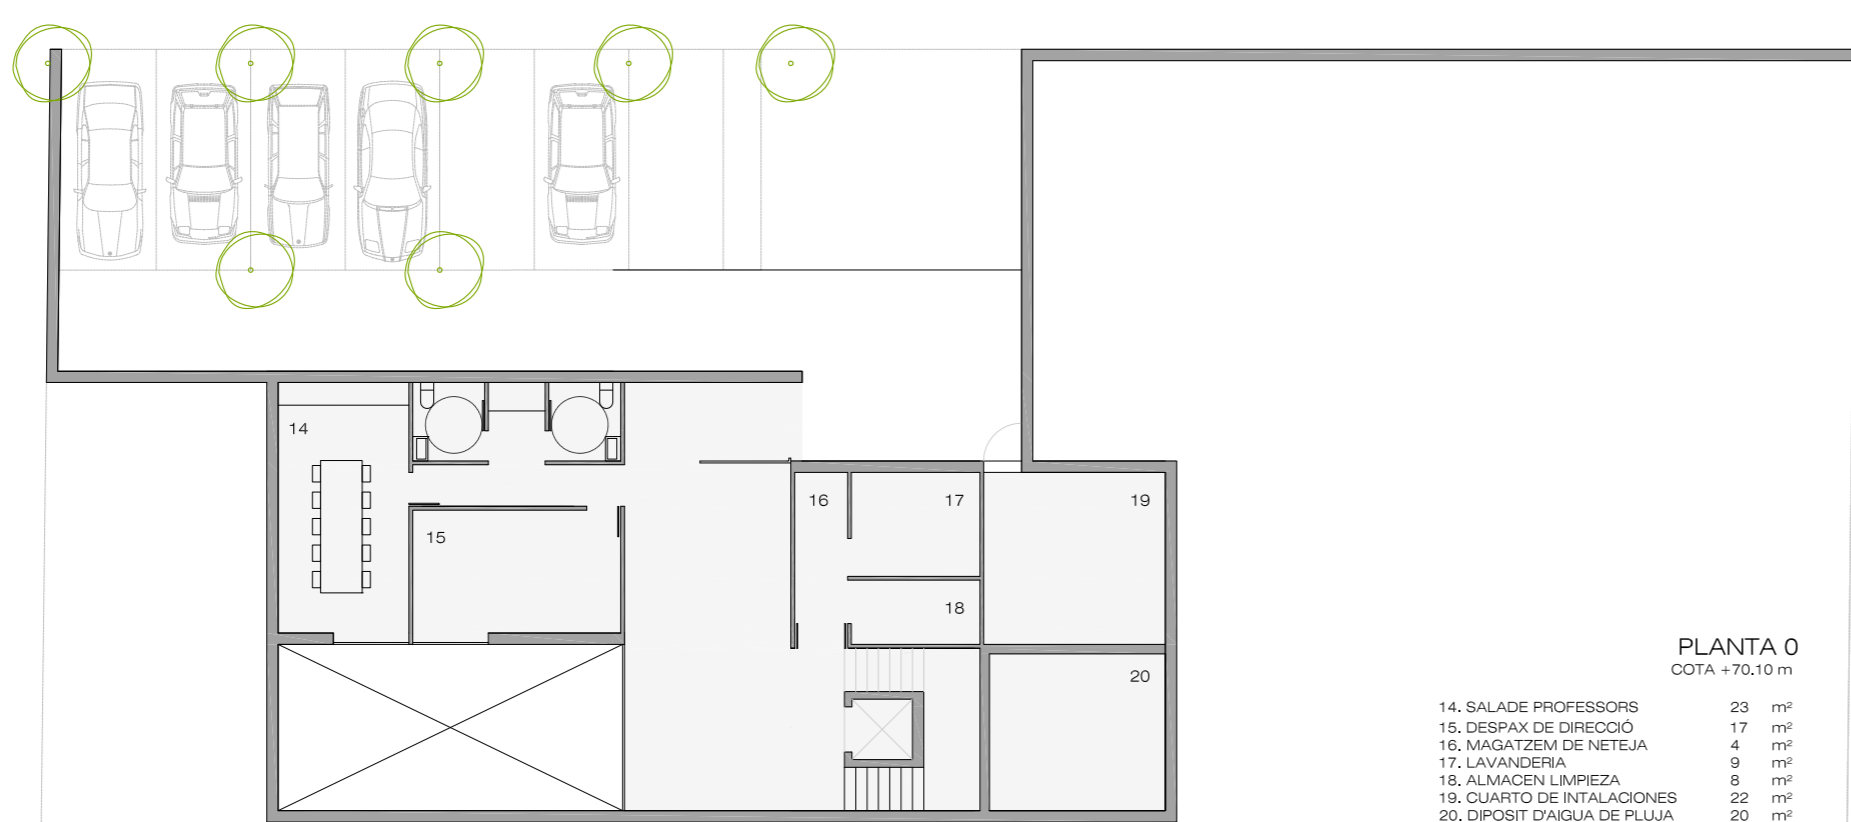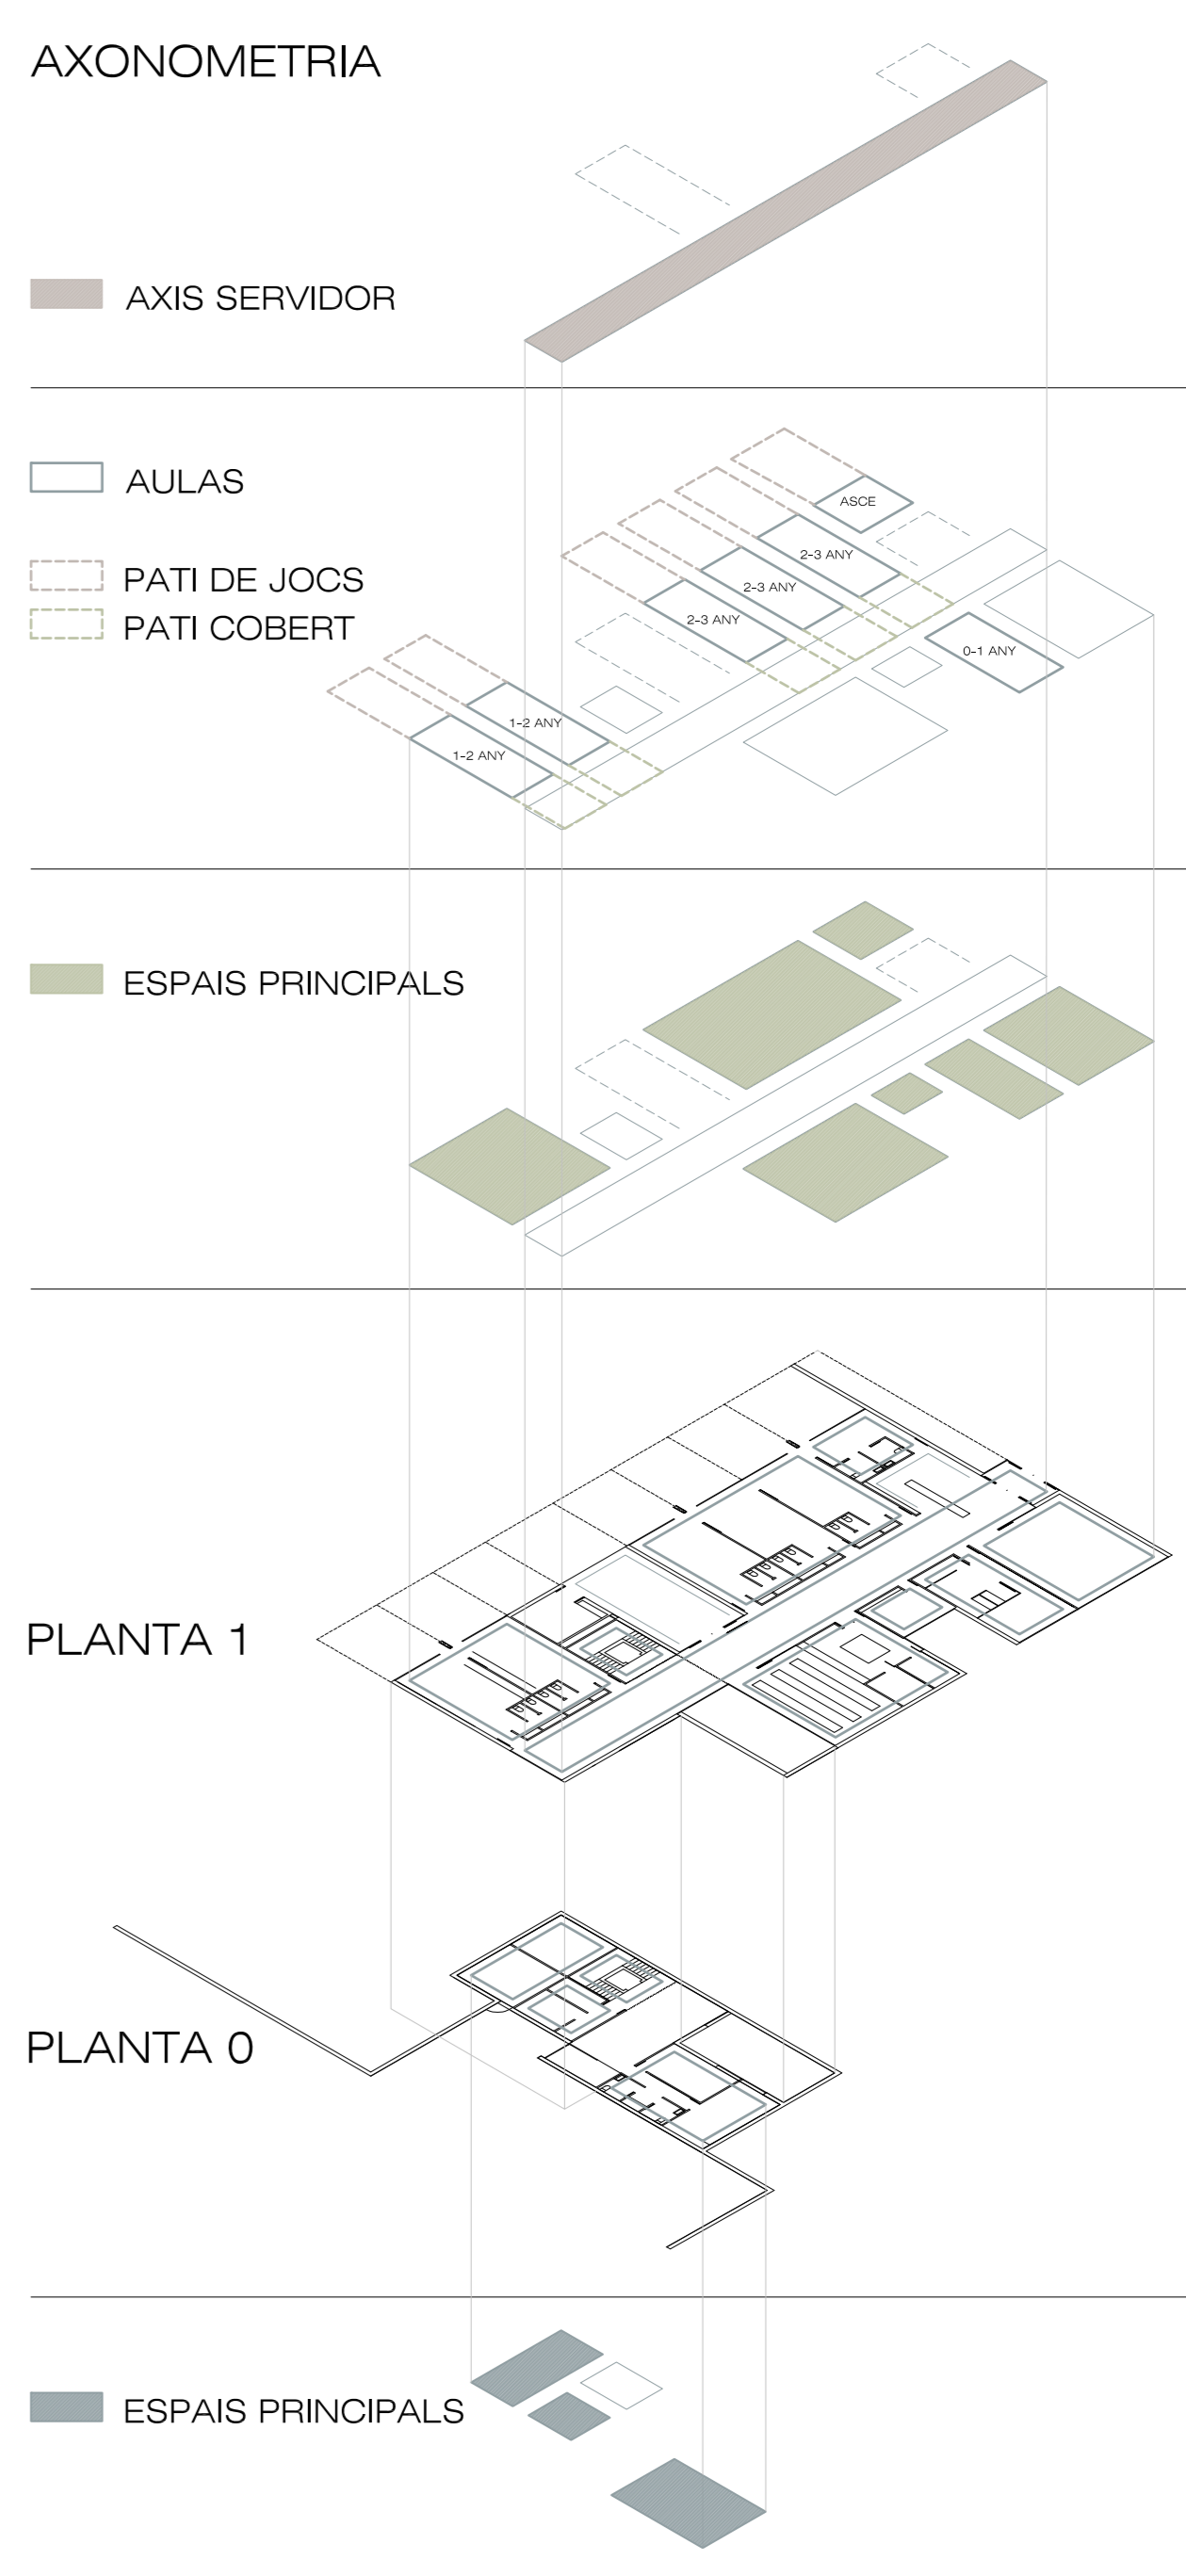

PLANTA 0  
COTA = 70.10 m

14. SALADE PROFESSORS	23 m <sup>2</sup>
15. DESPAX DE DORSICO	17 m <sup>2</sup>
16. MAGATZEM DE NETEJA	4 m <sup>2</sup>
17. LAVANDERIA	9 m <sup>2</sup>
18. ALMACEN LIMPIEZA	8 m <sup>2</sup>
19. QUANTO DE VENTILACIONES	22 m <sup>2</sup>
20. DIPOST D'ANGUA DE PLUUA	20 m <sup>2</sup>

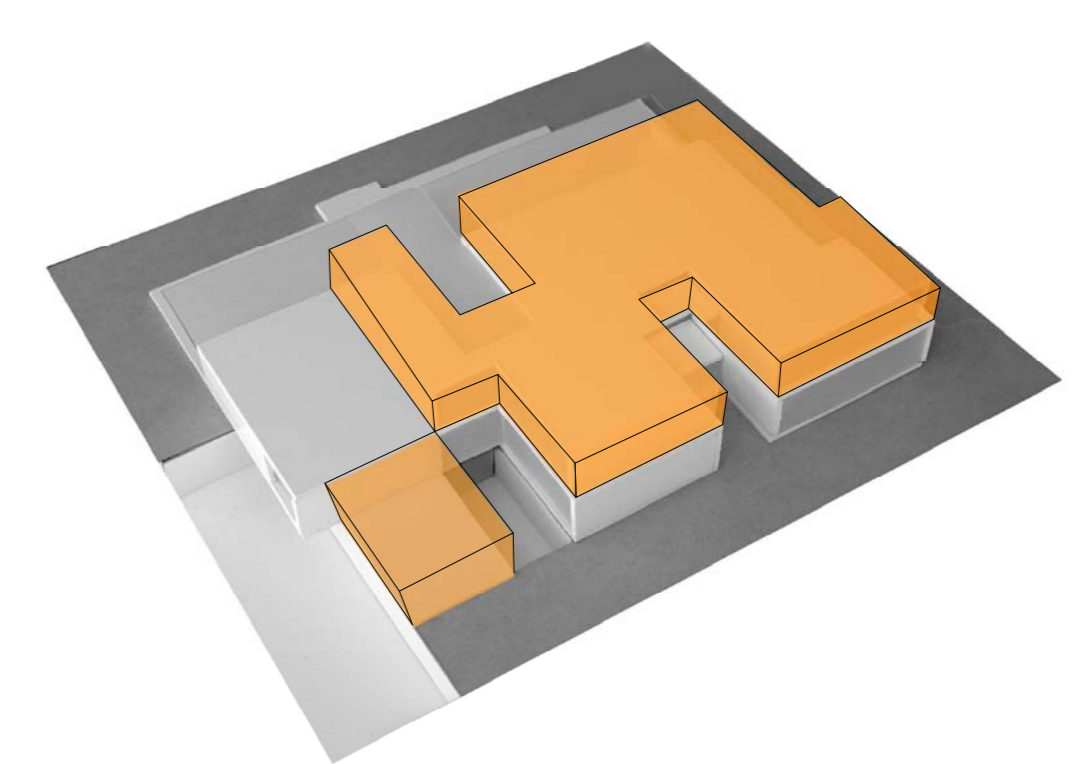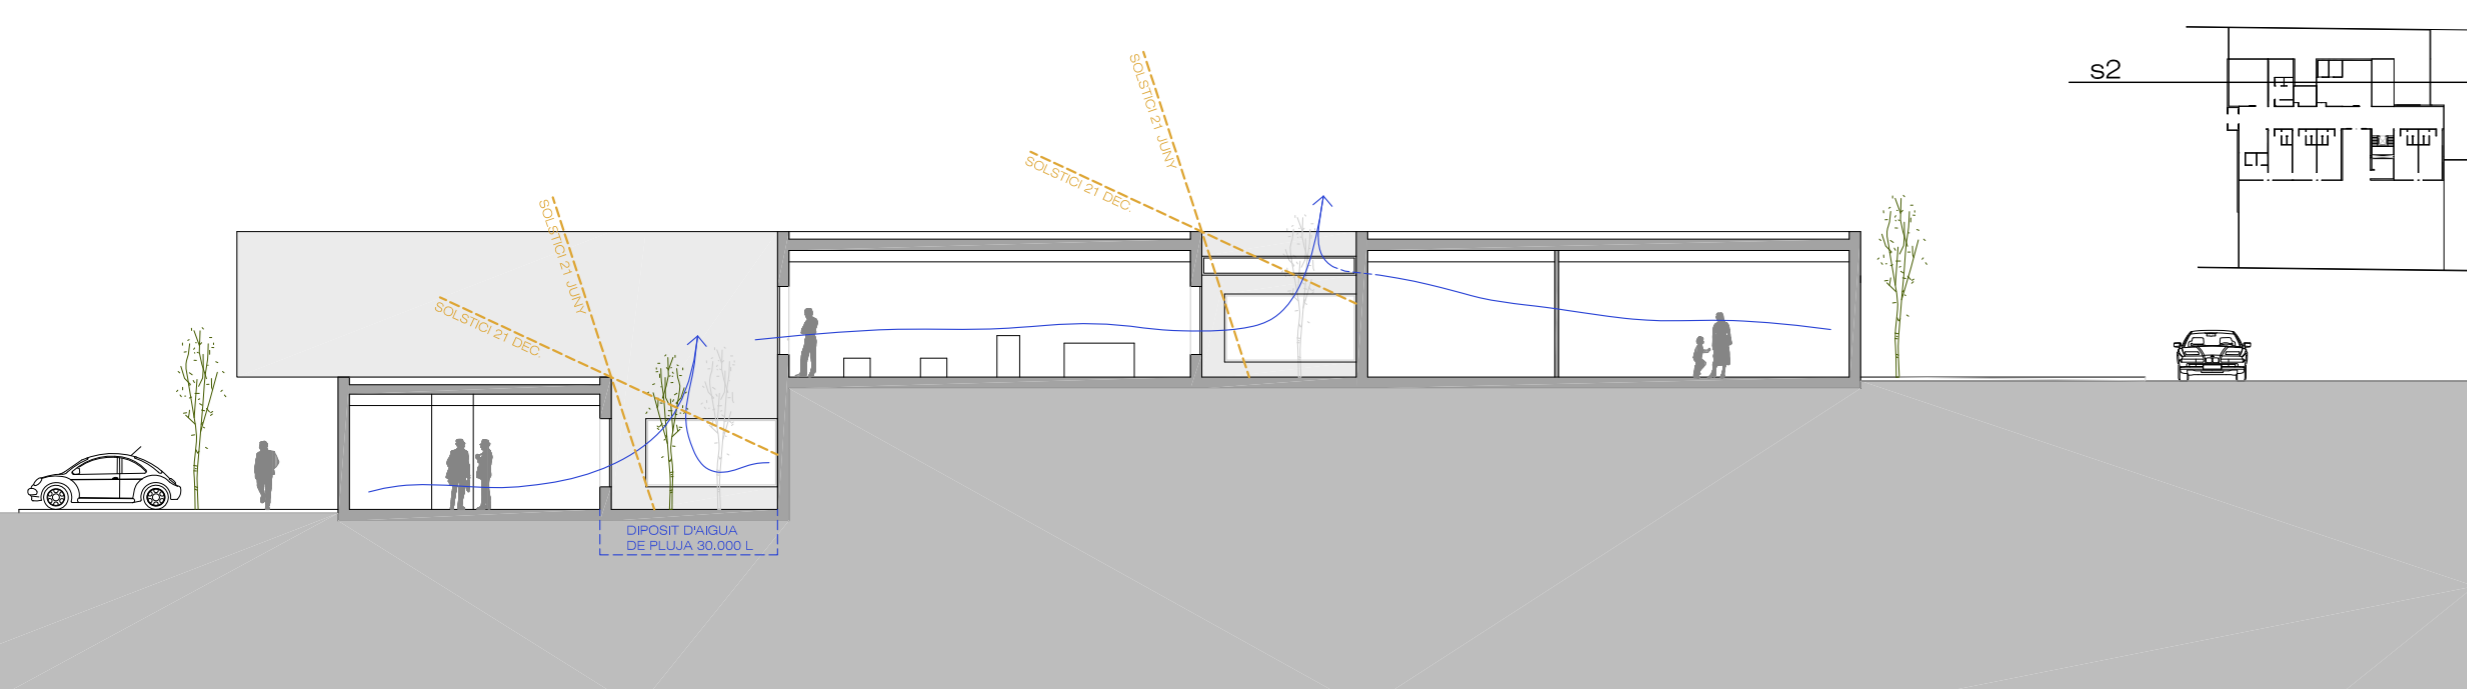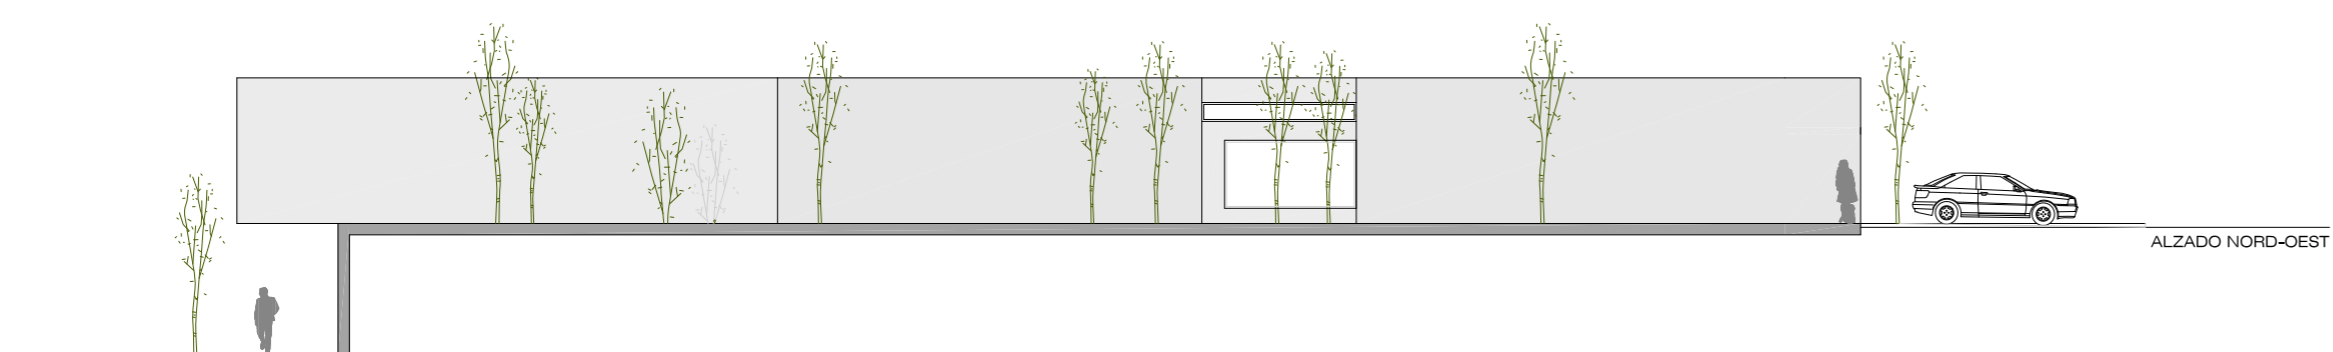

ESPAIS PER L'AMPLIACIO